


Werk Rd. (60')



KURZHALS PROPERTIES INC.
D.B. 7042, PG. 1944

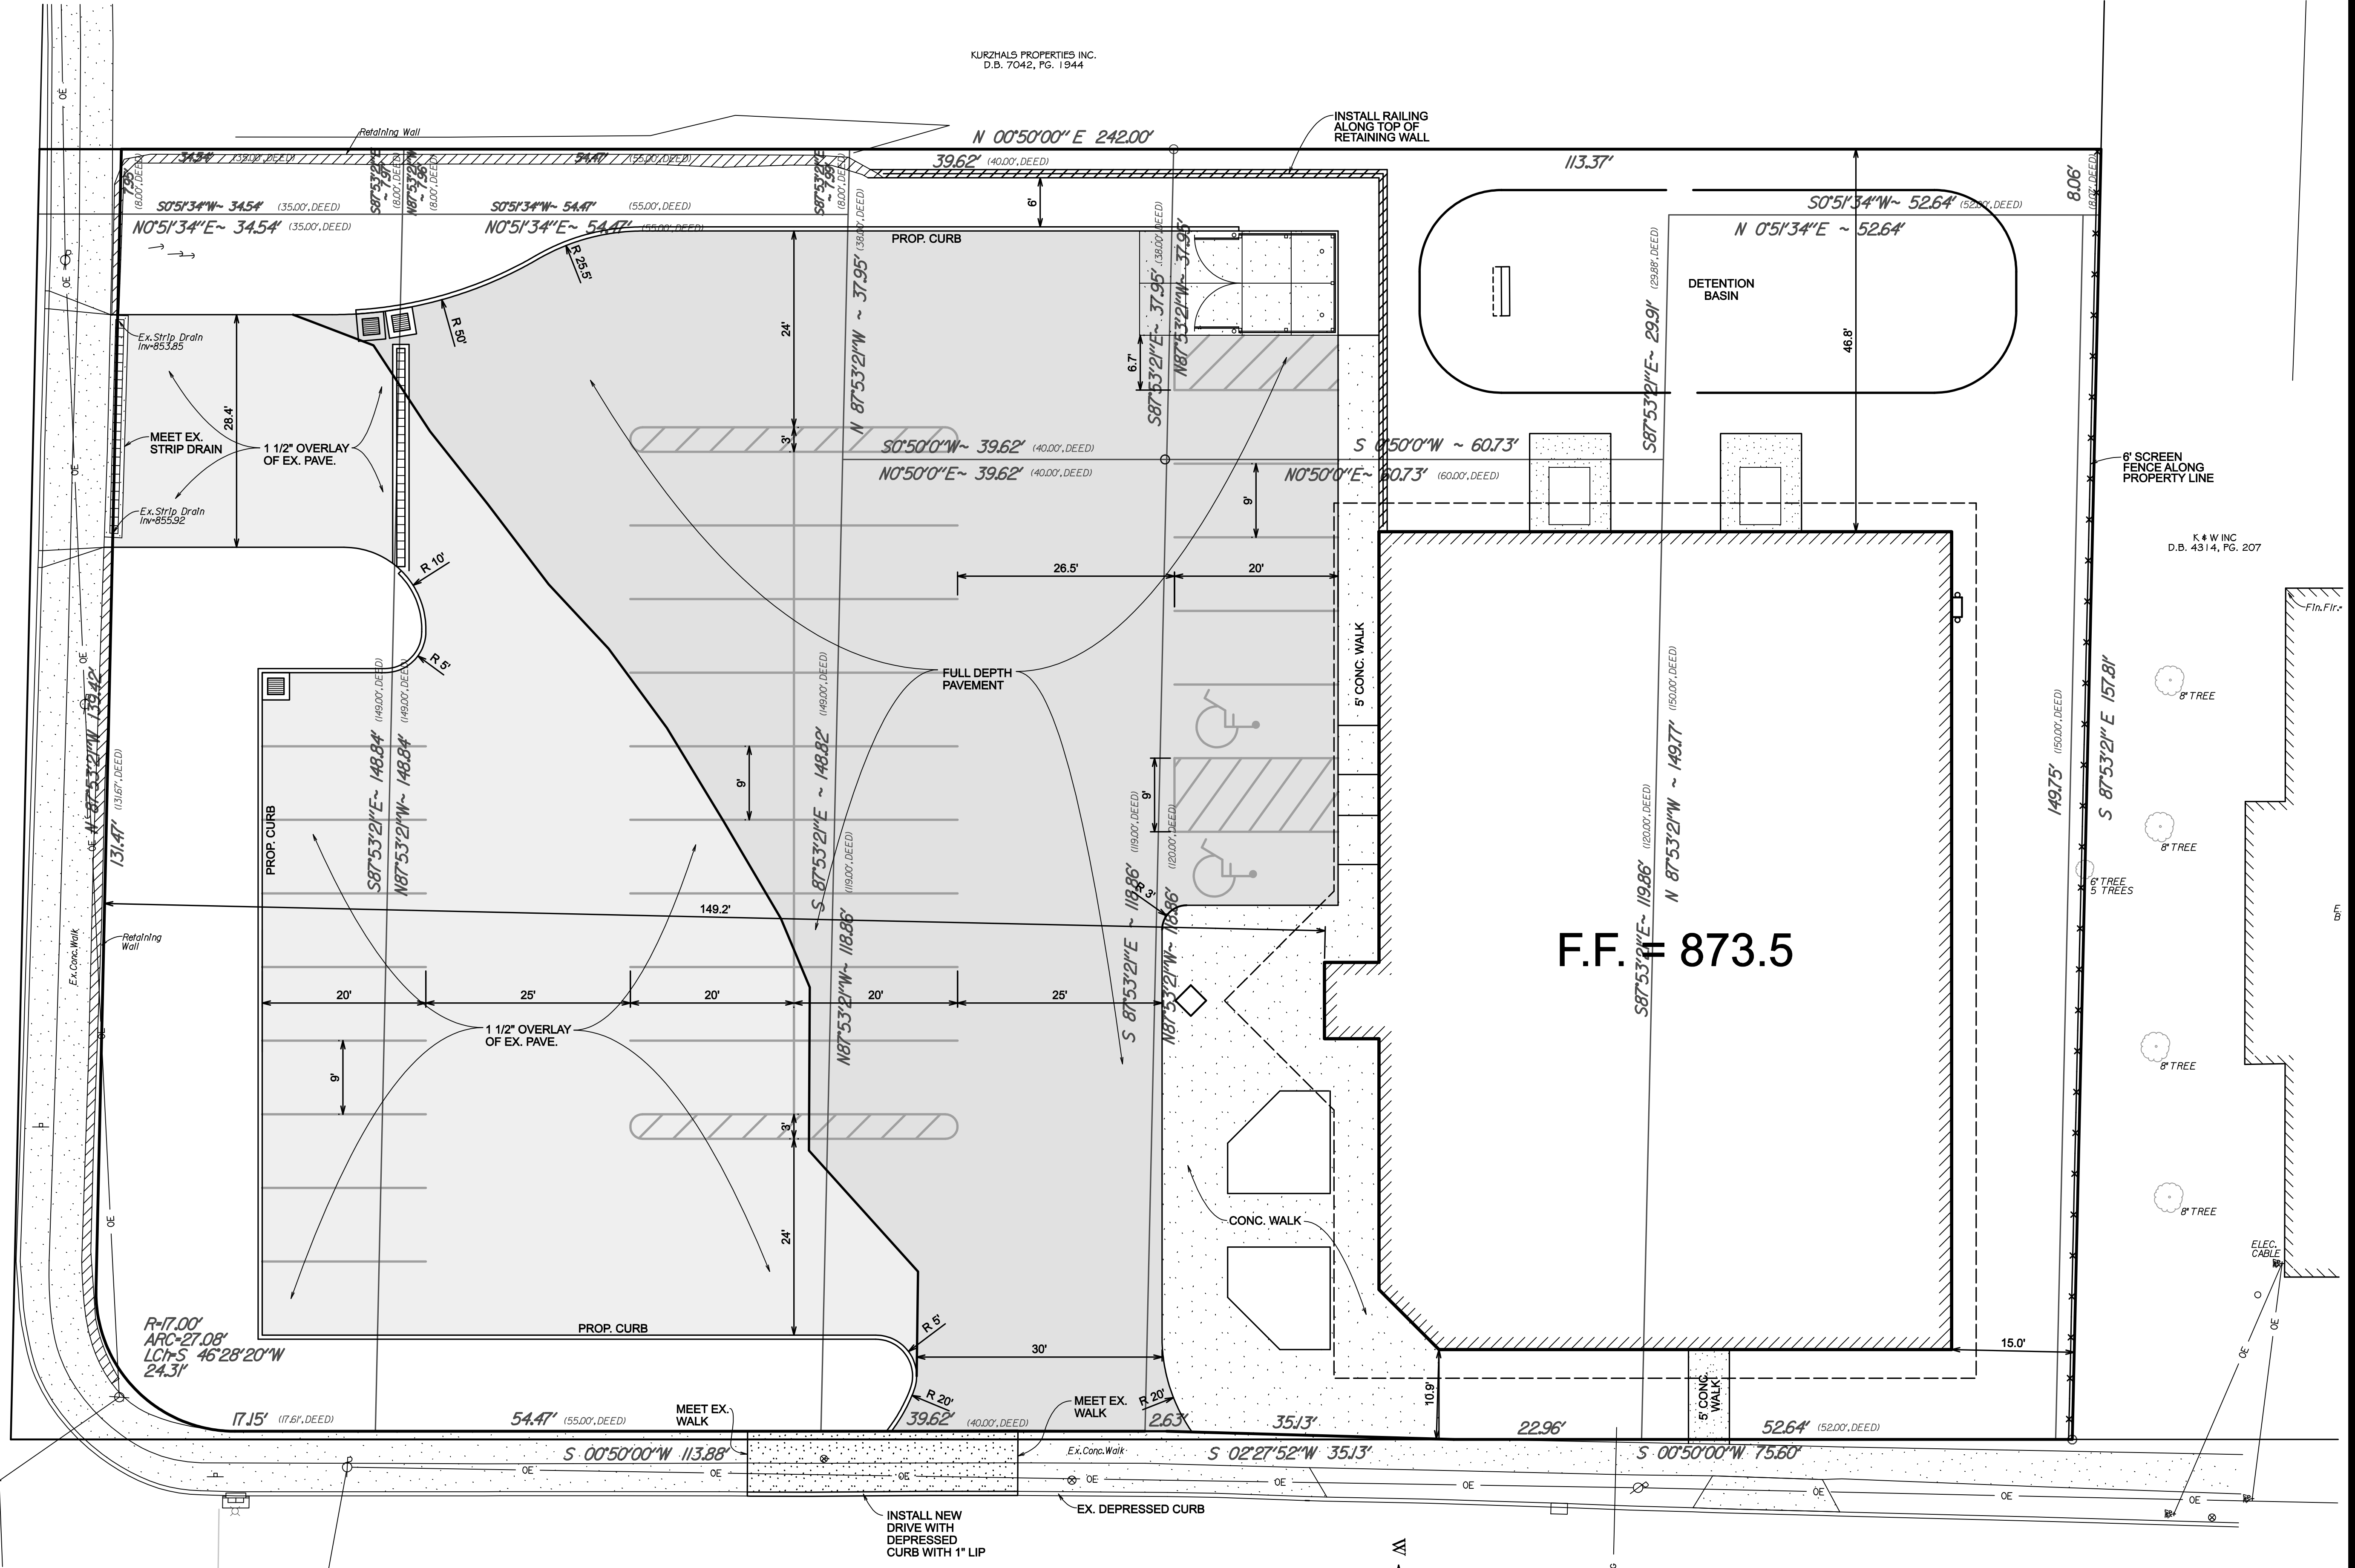

Glenmore Ave. (60')

NOTES

- 1.) All Curb dimensions are to face of curb unless otherwise noted.
- 2.) 33 parking spaces (including 2 handi-cap spaces).
- 3.) Refer to architectural plans for building configuration and dimensions.
- 4.) This drawing does not represent a boundary survey. Boundary information shown for convenience only.

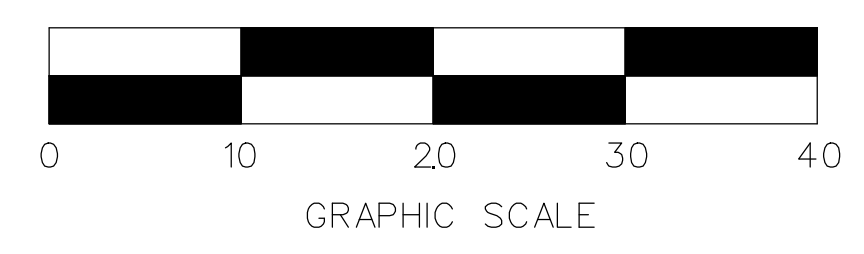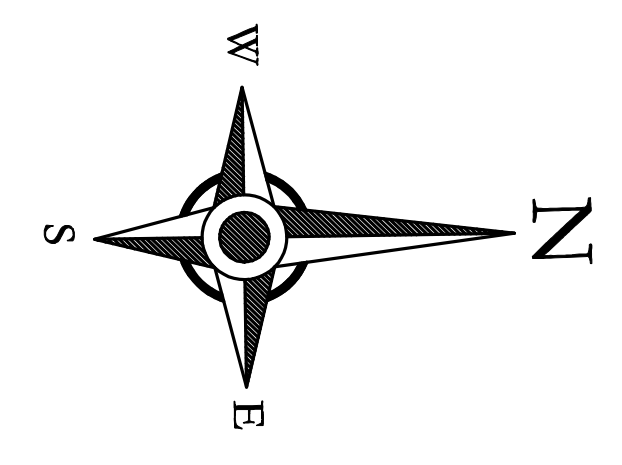

SITE PLAN
FOR
FAMILY VIDEO
SECTION 14, T. 2, F.R. 2 M.P.
CITY OF CINCINNATI, HAMILTON COUNTY, OHIO

Scale: 1" = 10'	Date: 6/11/2007
Des. CWS	Job No. 04-1699.G
Drn. JGL	Sheet No.
Ckd. CWS	3 of 7

SCHAEFFER ENGINEERING
ENGINEERS
SURVEYORS
1283-G Lyons Road Dayton, Ohio 45468 Tel: (937) 434-6104