



- LEGEND**
- BENCHMARK
 - SANITARY SEWER MANHOLE
 - ANCHOR
 - UTILITY POLE
 - SIGNAL POLE
 - ELECTRIC BOX
 - WATER VALVE
 - WATER METER
 - FIRE HYDRANT
 - GAS VALVE
 - CABLE PEDESTAL
 - TELEPHONE PEDESTAL
 - STORM SEWER MANHOLE
 - DROP BOX INLET
 - CURB BOX INLET
 - ROAD SIGN
 - SHRUB
 - TREE
 - MAILBOX
 - LAMP POLE
 - PROPERTY LINE
 - BURIED CABLE
 - UNDERGROUND ELECTRIC
 - GAS LINE
 - OVERHEAD UTILITIES
 - BURIED TELEPHONE
 - SANITARY SEWER LINE
 - WATER LINE
 - STORM SEWER LINE

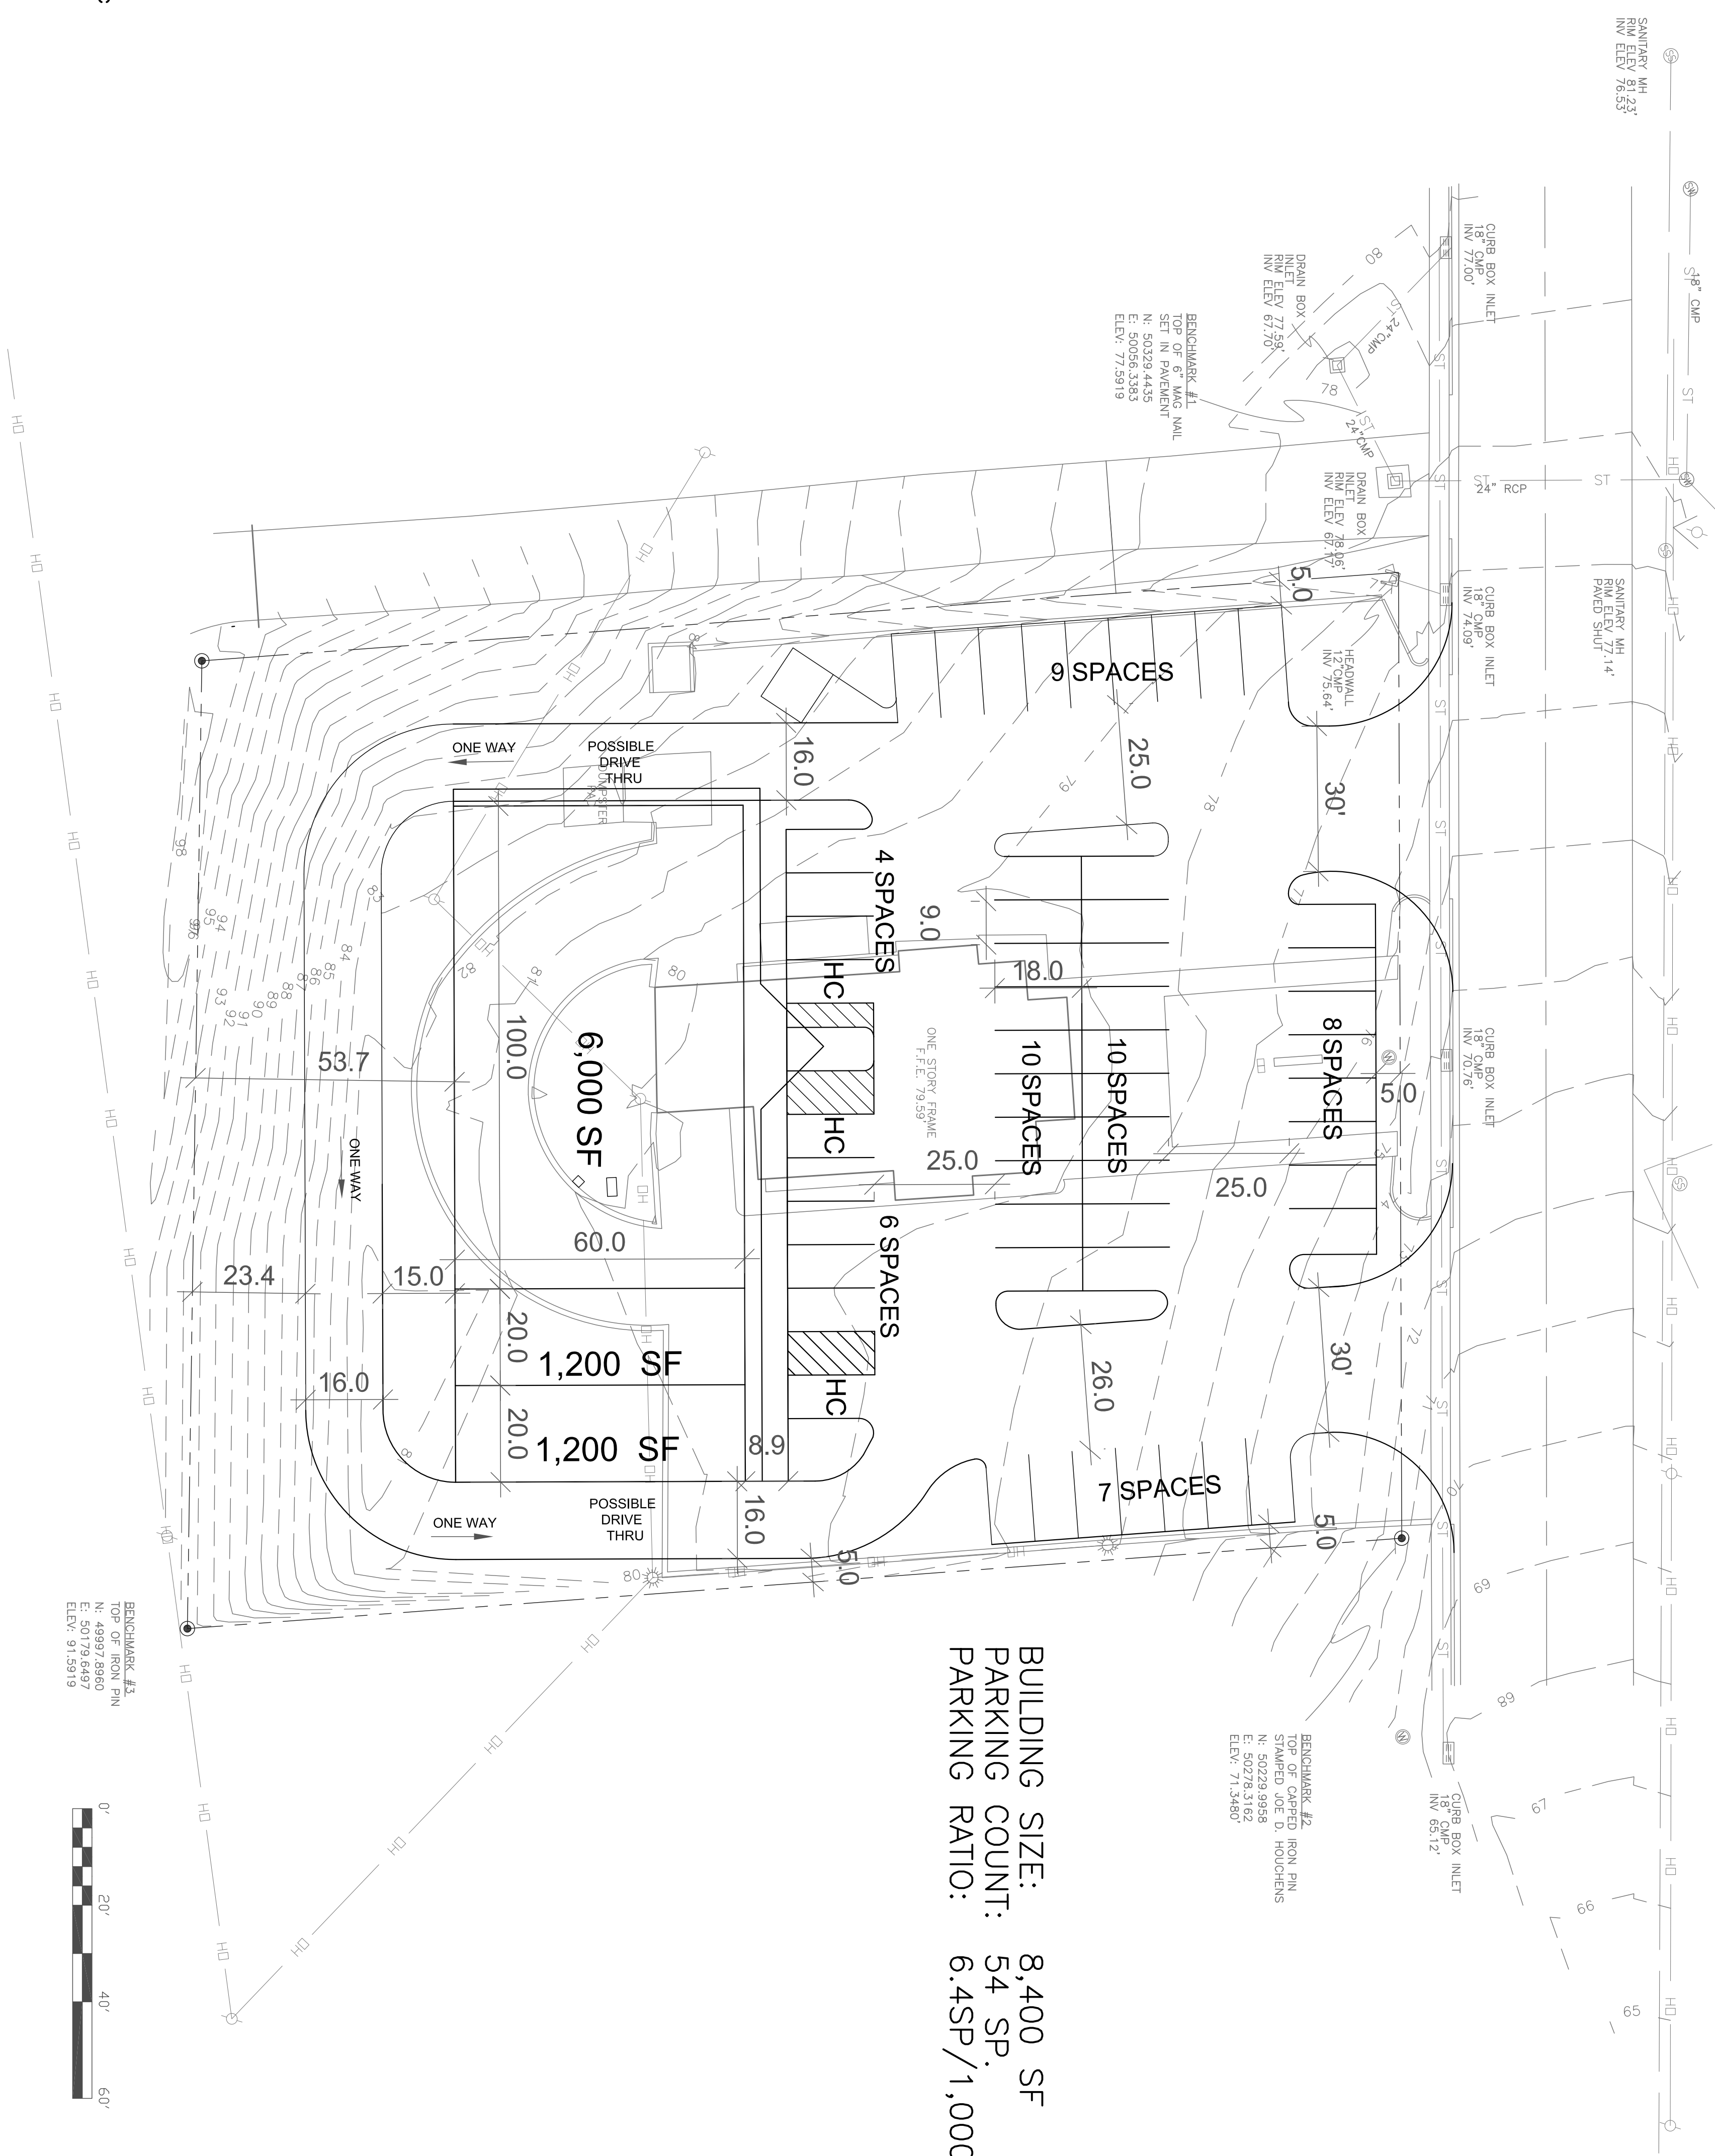

BUILDING SIZE: 8,400 SF
 PARKING COUNT: 54 SP.
 PARKING RATIO: 6.4SP/1,000 SF.

BENCHMARK #1
 TOP OF 6" MAG. NAIL
 S.E. CORNER
 N. 50229.9958
 E. 50278.3162
 ELEV. 77.3480

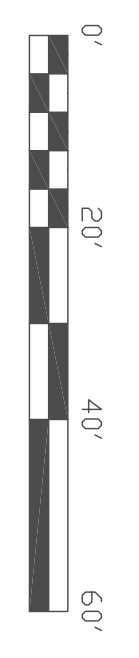

REVISIONS

**FAMILY VIDEO
 GLASGOW, KENTUCKY**

ACES
 ARNOLD CONSULTING ENGINEERING
 AND SURVEYING, INC.
 P.O. BOX 1338
 BOWLING GREEN, KY 42101
 PHONE (270) 780-9445

JOB NUMBER:
 DATE: 10-9-2007
 SCALE: 1"=20'
 DRAWN: ARL
 CHECKED:
 FILE PATH:

C-2
 PROPOSED
 LAYOUT